



NORTH ELEVATION
1:50

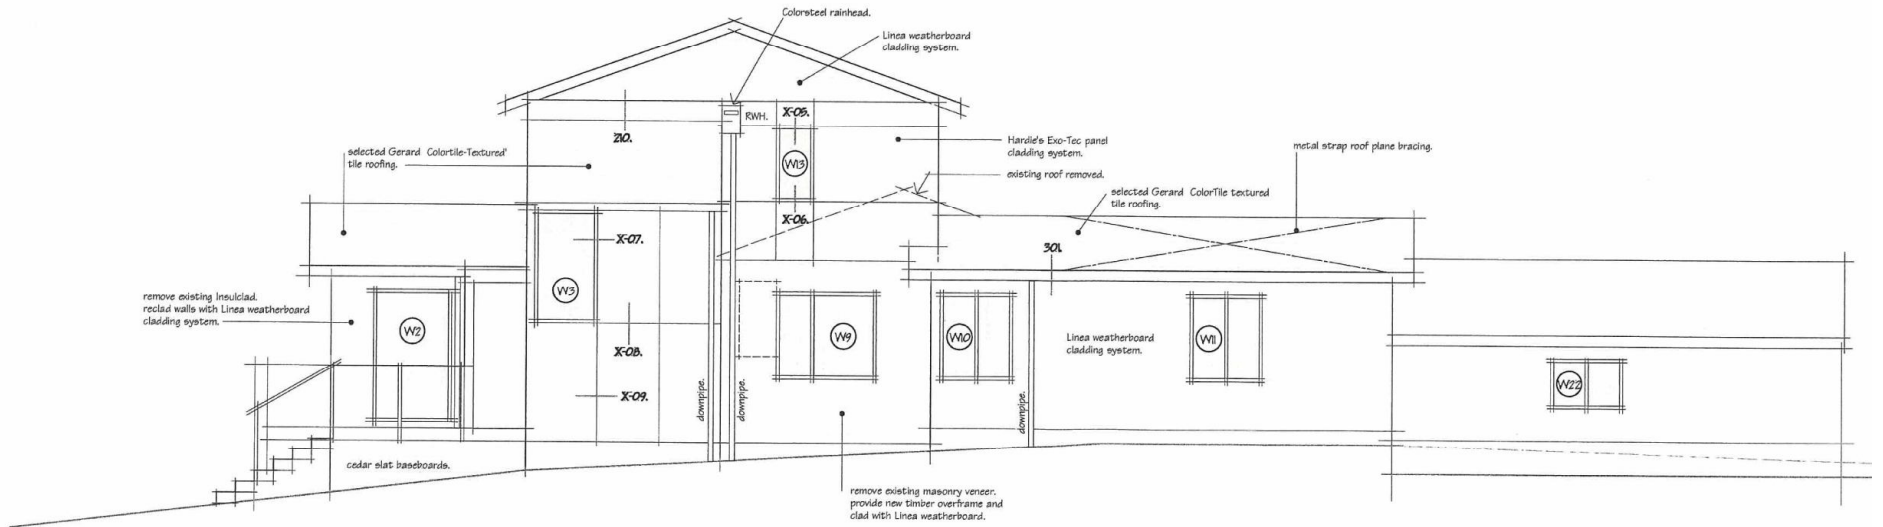

WEST ELEVATION
1:50

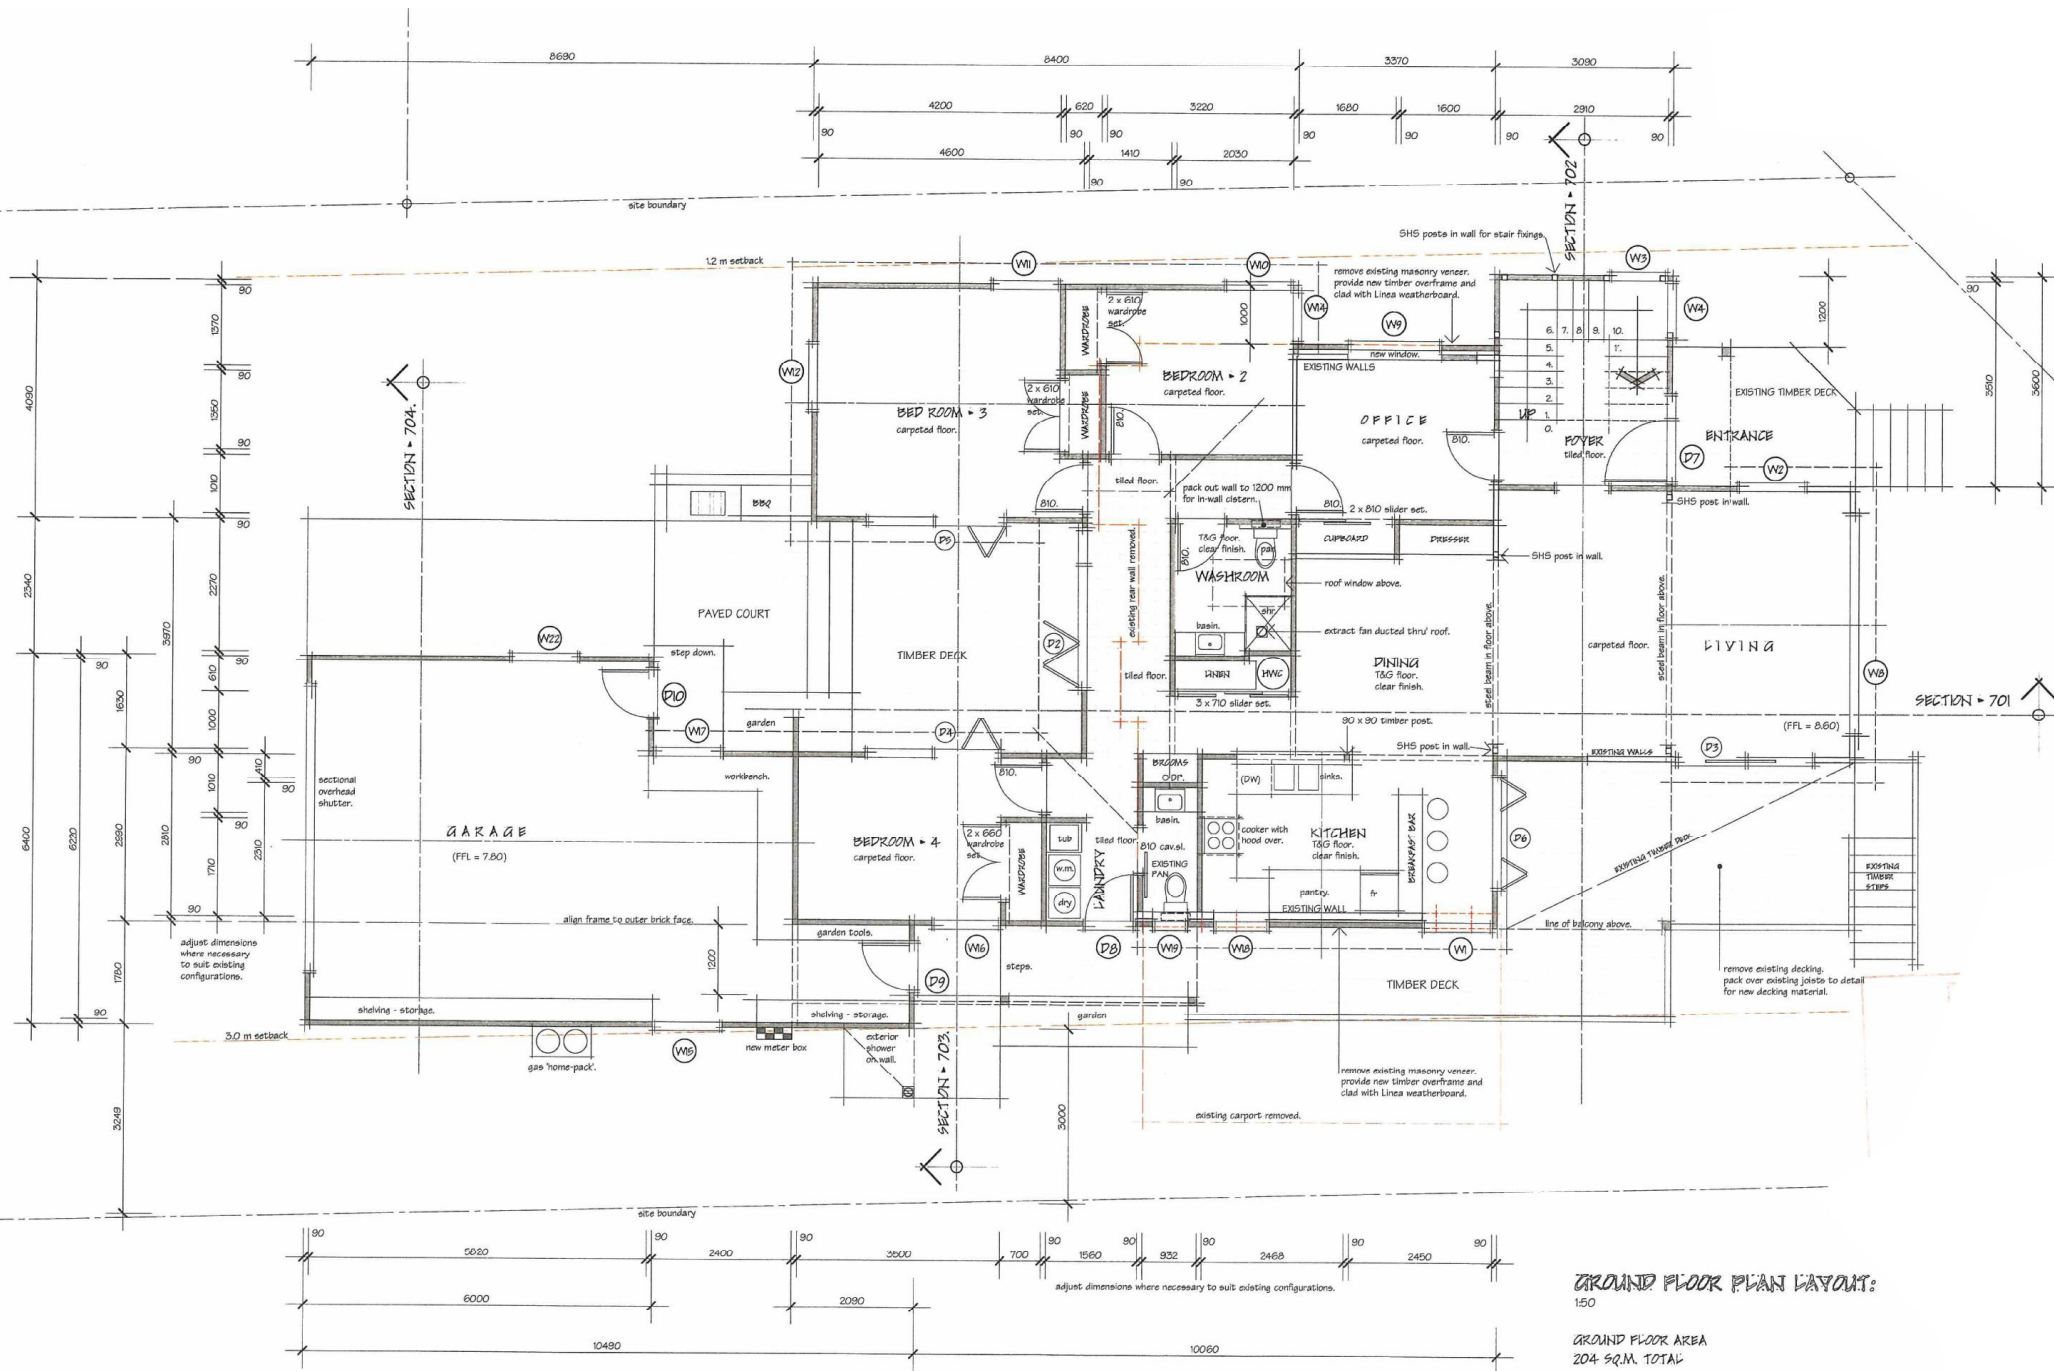

GROUND FLOOR PLAN LAYOUT:
1:50

GROUND FLOOR AREA
204 SQ.M. TOTAL

EXISTING + 92.5 SQ.M.
GARAGE + 54.0 SQ.M.
DECK + 32.0 SQ.M.

